
 
 
 
 
 
 


 

1 NORTH ELEVATIONS
3/16" : 1'-0"
(INTERIOR SIDE YARD PARKING)

LEGEND

-  A 1 EIFS SYSTEM - SMOOTH FINISH, COLOUR: WOLF (2127-40) BY BENJAMIN MOORE
-  A 2 EIFS SYSTEM - SMOOTH FINISH, COLOUR: FEATHER (2127-60) BY BENJAMIN MOORE
-  A 3 EIFS SYSTEM - SMOOTH FINISH, COLOUR: DISTANT (2124-70) BY BENJAMIN MOORE
-  A 4 EIFS SYSTEM - SMOOTH FINISH, COLOUR: BLACK (2125-10) BY BENJAMIN MOORE


-  B 1 MASONRY VENEER - "PRO-FIT" ALPINE LEDGESTONE" BY "CULTURED STONE" COLOR: "SUMMIT PEAK" - SS OR APPROVED EQUAL
-  B 2 STEEL SIDING - "BALLERA ROSEWOOD" BY "VICWEST" COLOR: "WARM ROSEWOOD (18-3271)" - SS OR APPROVED EQUAL
-  B 3 INSULATED METAL PANELS - "HR SERIES (HR5) ROOF PANEL" BY "VICWEST" COLOR: BLACK (2125-10) BY BENJAMIN MOORE - SS OR APPROVED EQUAL
-  C 1 PREFINISHED METAL CAP FLASHING, SEMIGLOSS FINISH COLOUR: BLACK (2125-10) BY BENJAMIN MOORE




3 EAST ELEVATIONS
3/16" : 1'-0"
(BOND STREET FRONT YARD)



2 SOUTH ELEVATIONS
3/16" : 1'-0"
(FACING INTERIOR SIDE YARD)

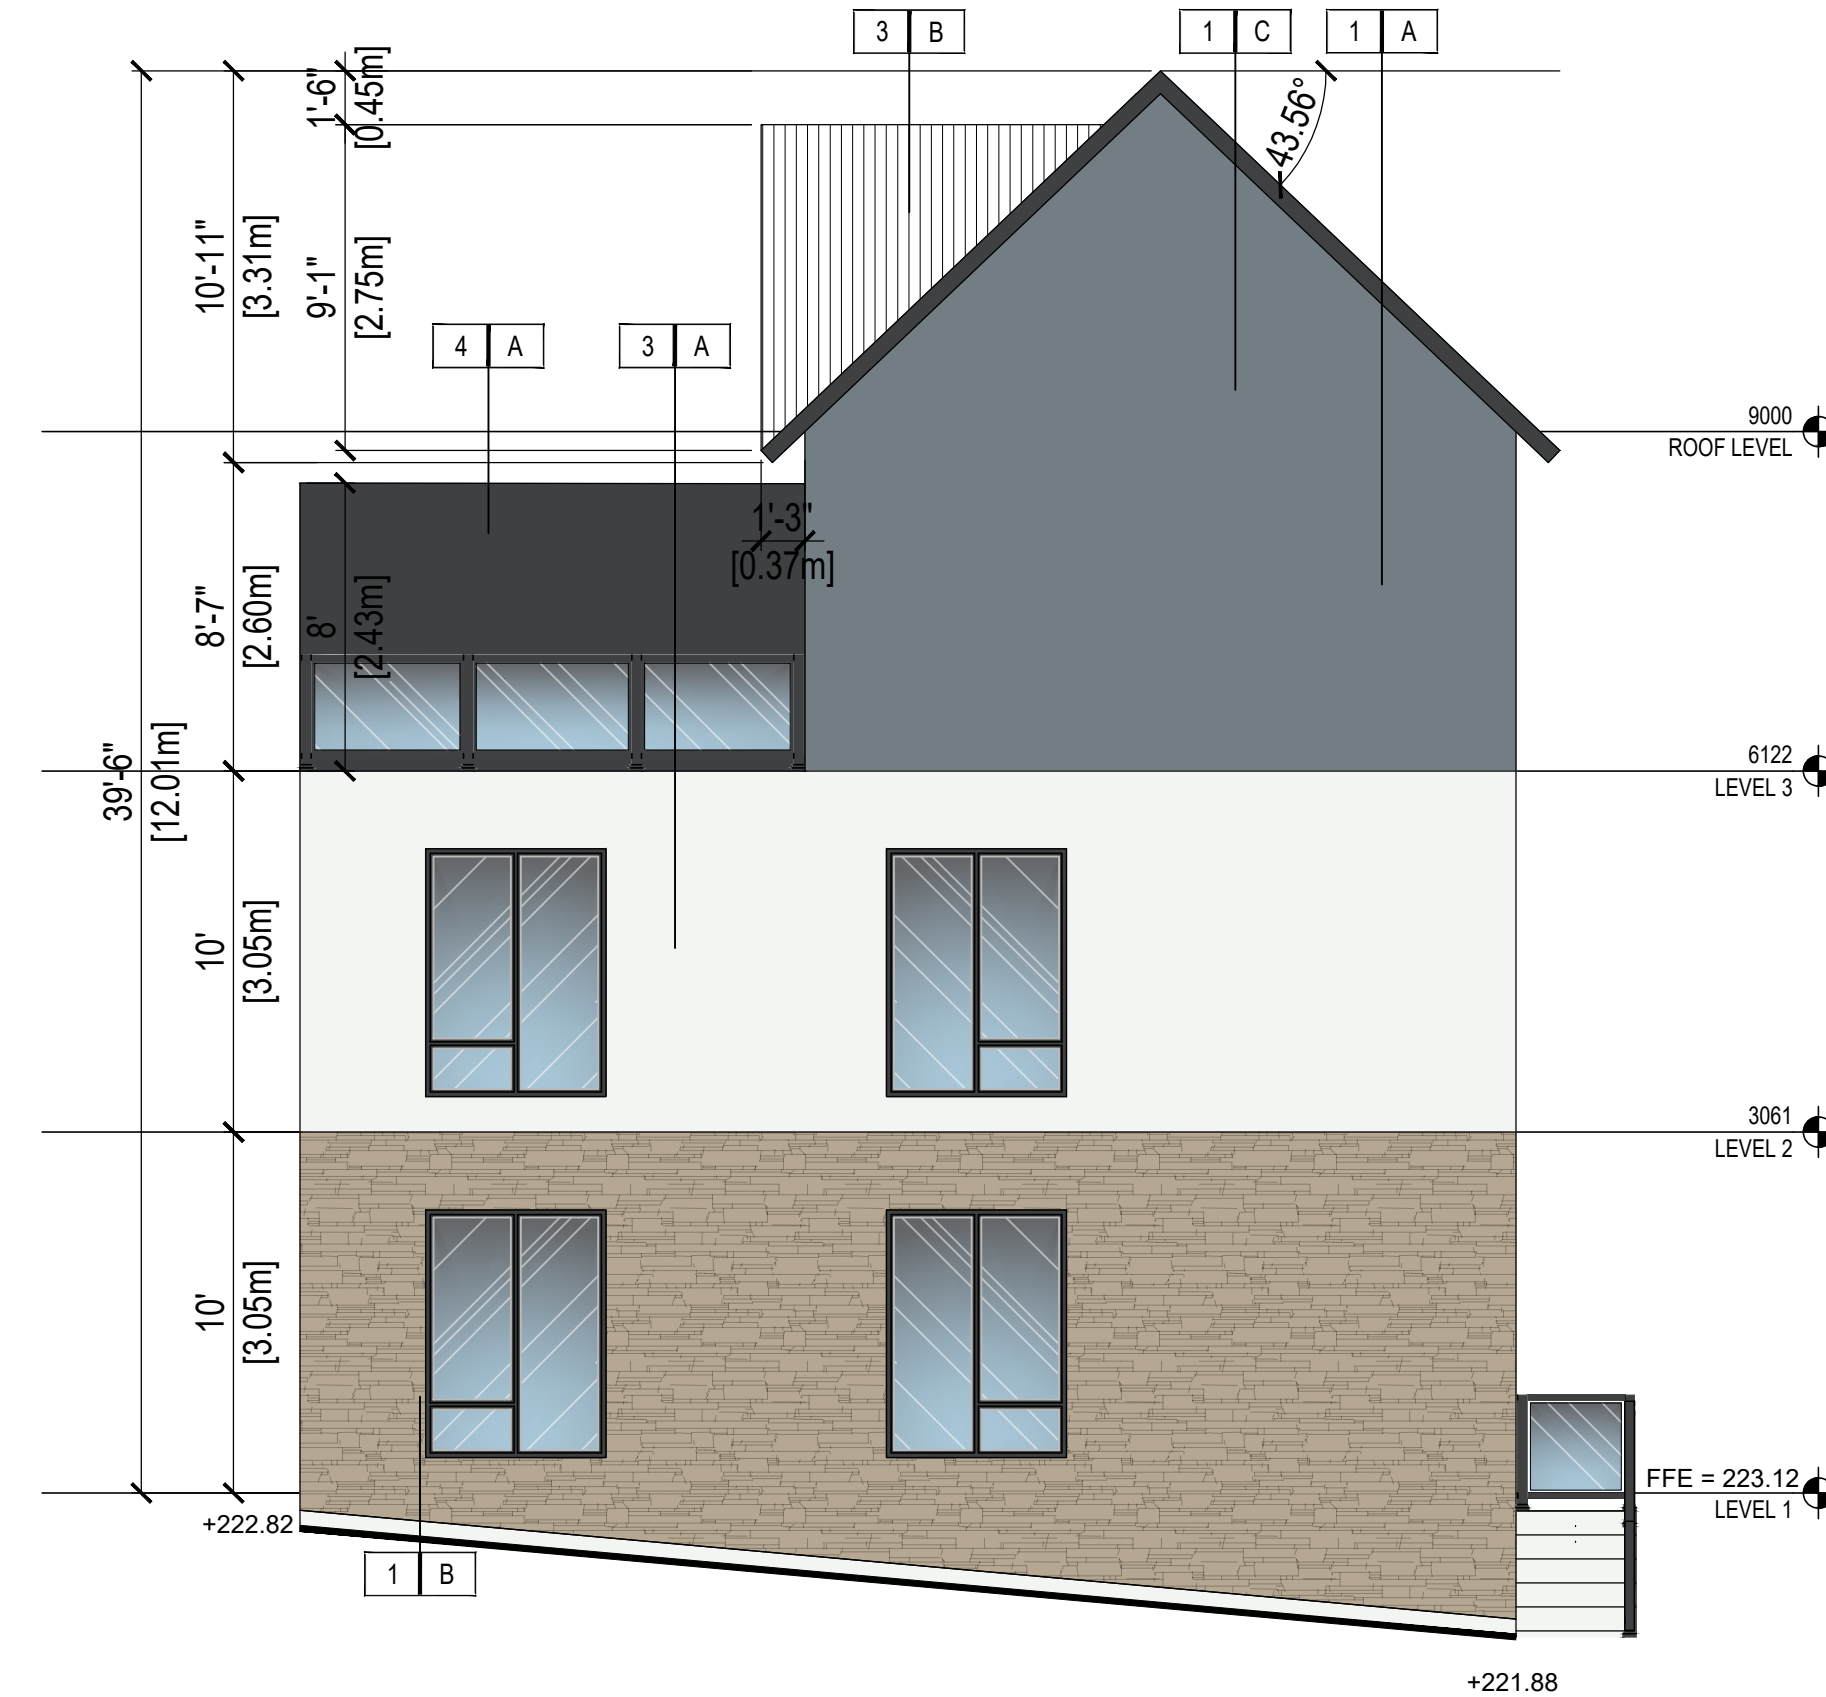

4 WEST ELEVATIONS
3/16" : 1'-0"
(FACING COMMON AMENITY AREA)

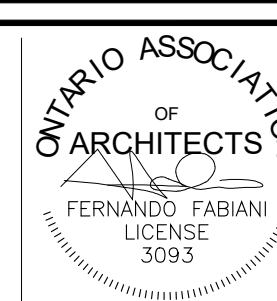2	DB	FINAL			25-09-12
1	DB	PRE-CON 2			24-05-30
0		PRE-CON 1(BY MORGAN PLANNING)			23-09-23
ISSUE	BY	DESCRIPTION			DATE YY-MM-DD
GENERAL NOTES					
GENERAL NOTES: DO NOT SCALE DRAWINGS. USE ONLY DRAWINGS MARKED 'ISSUED FOR CONSTRUCTION'. VERIFY CONFIGURATIONS & DIMENSIONS ON SITE BEFORE BEGINNING WORK. NOTIFY ARCHITECT IMMEDIATELY OF ANY ERRORS, OMISSIONS OR DISCREPANCIES.					
DEVELOPMENT CONSULTANT: #7-1464 CORNWALL ROAD OAKVILLE, ONTARIO L6J 7W5 905-337-7249 BX 307					
ARCHITECT: #7-1464 CORNWALL ROAD OAKVILLE, ONTARIO L6J 7W5					
PROJECT CONTACT: SULLINET HOLDINGS 116 BOND STREET, ORILLIA ON L3V 1J8 CONTACT: MICHAEL SULLIVAN					
 FERNANDO FABIANI LICENSE 3093 PROFESSIONAL CERTIFICATION					
PROJECT STACKED DWELLING DEVELOPMENT					
116 BOND STREET, CITY OF ORILLIA BETWEEN HIGH STREET & GILL STREET ON BOND					
DRAWING TITLE BLOCK B ELEVATIONS					
BY DB	CHECKED FF	DESIGNED FOR SEE TABLE ABOVE			
PROJECT No. P23-038	SHEET NO. 309.3	A-301B			
SCALE 3/16" = 1'-0"					SHEET REV