
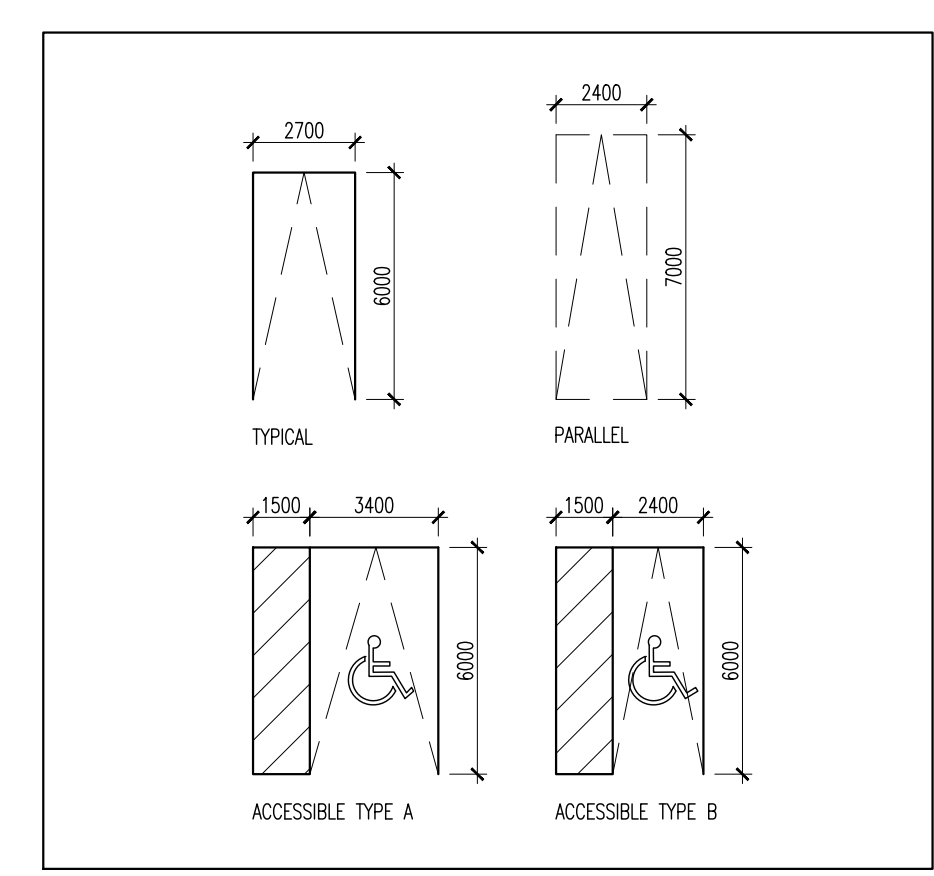


All drawings, specifications, related documents and design are the copyright property of the architect and must be returned upon request. Reproduction of the drawings, specifications, related documents and design in whole or in part is strictly forbidden without the architect's written permission.

**NOT FOR CONSTRUCTION**


**PRELIMINARY**

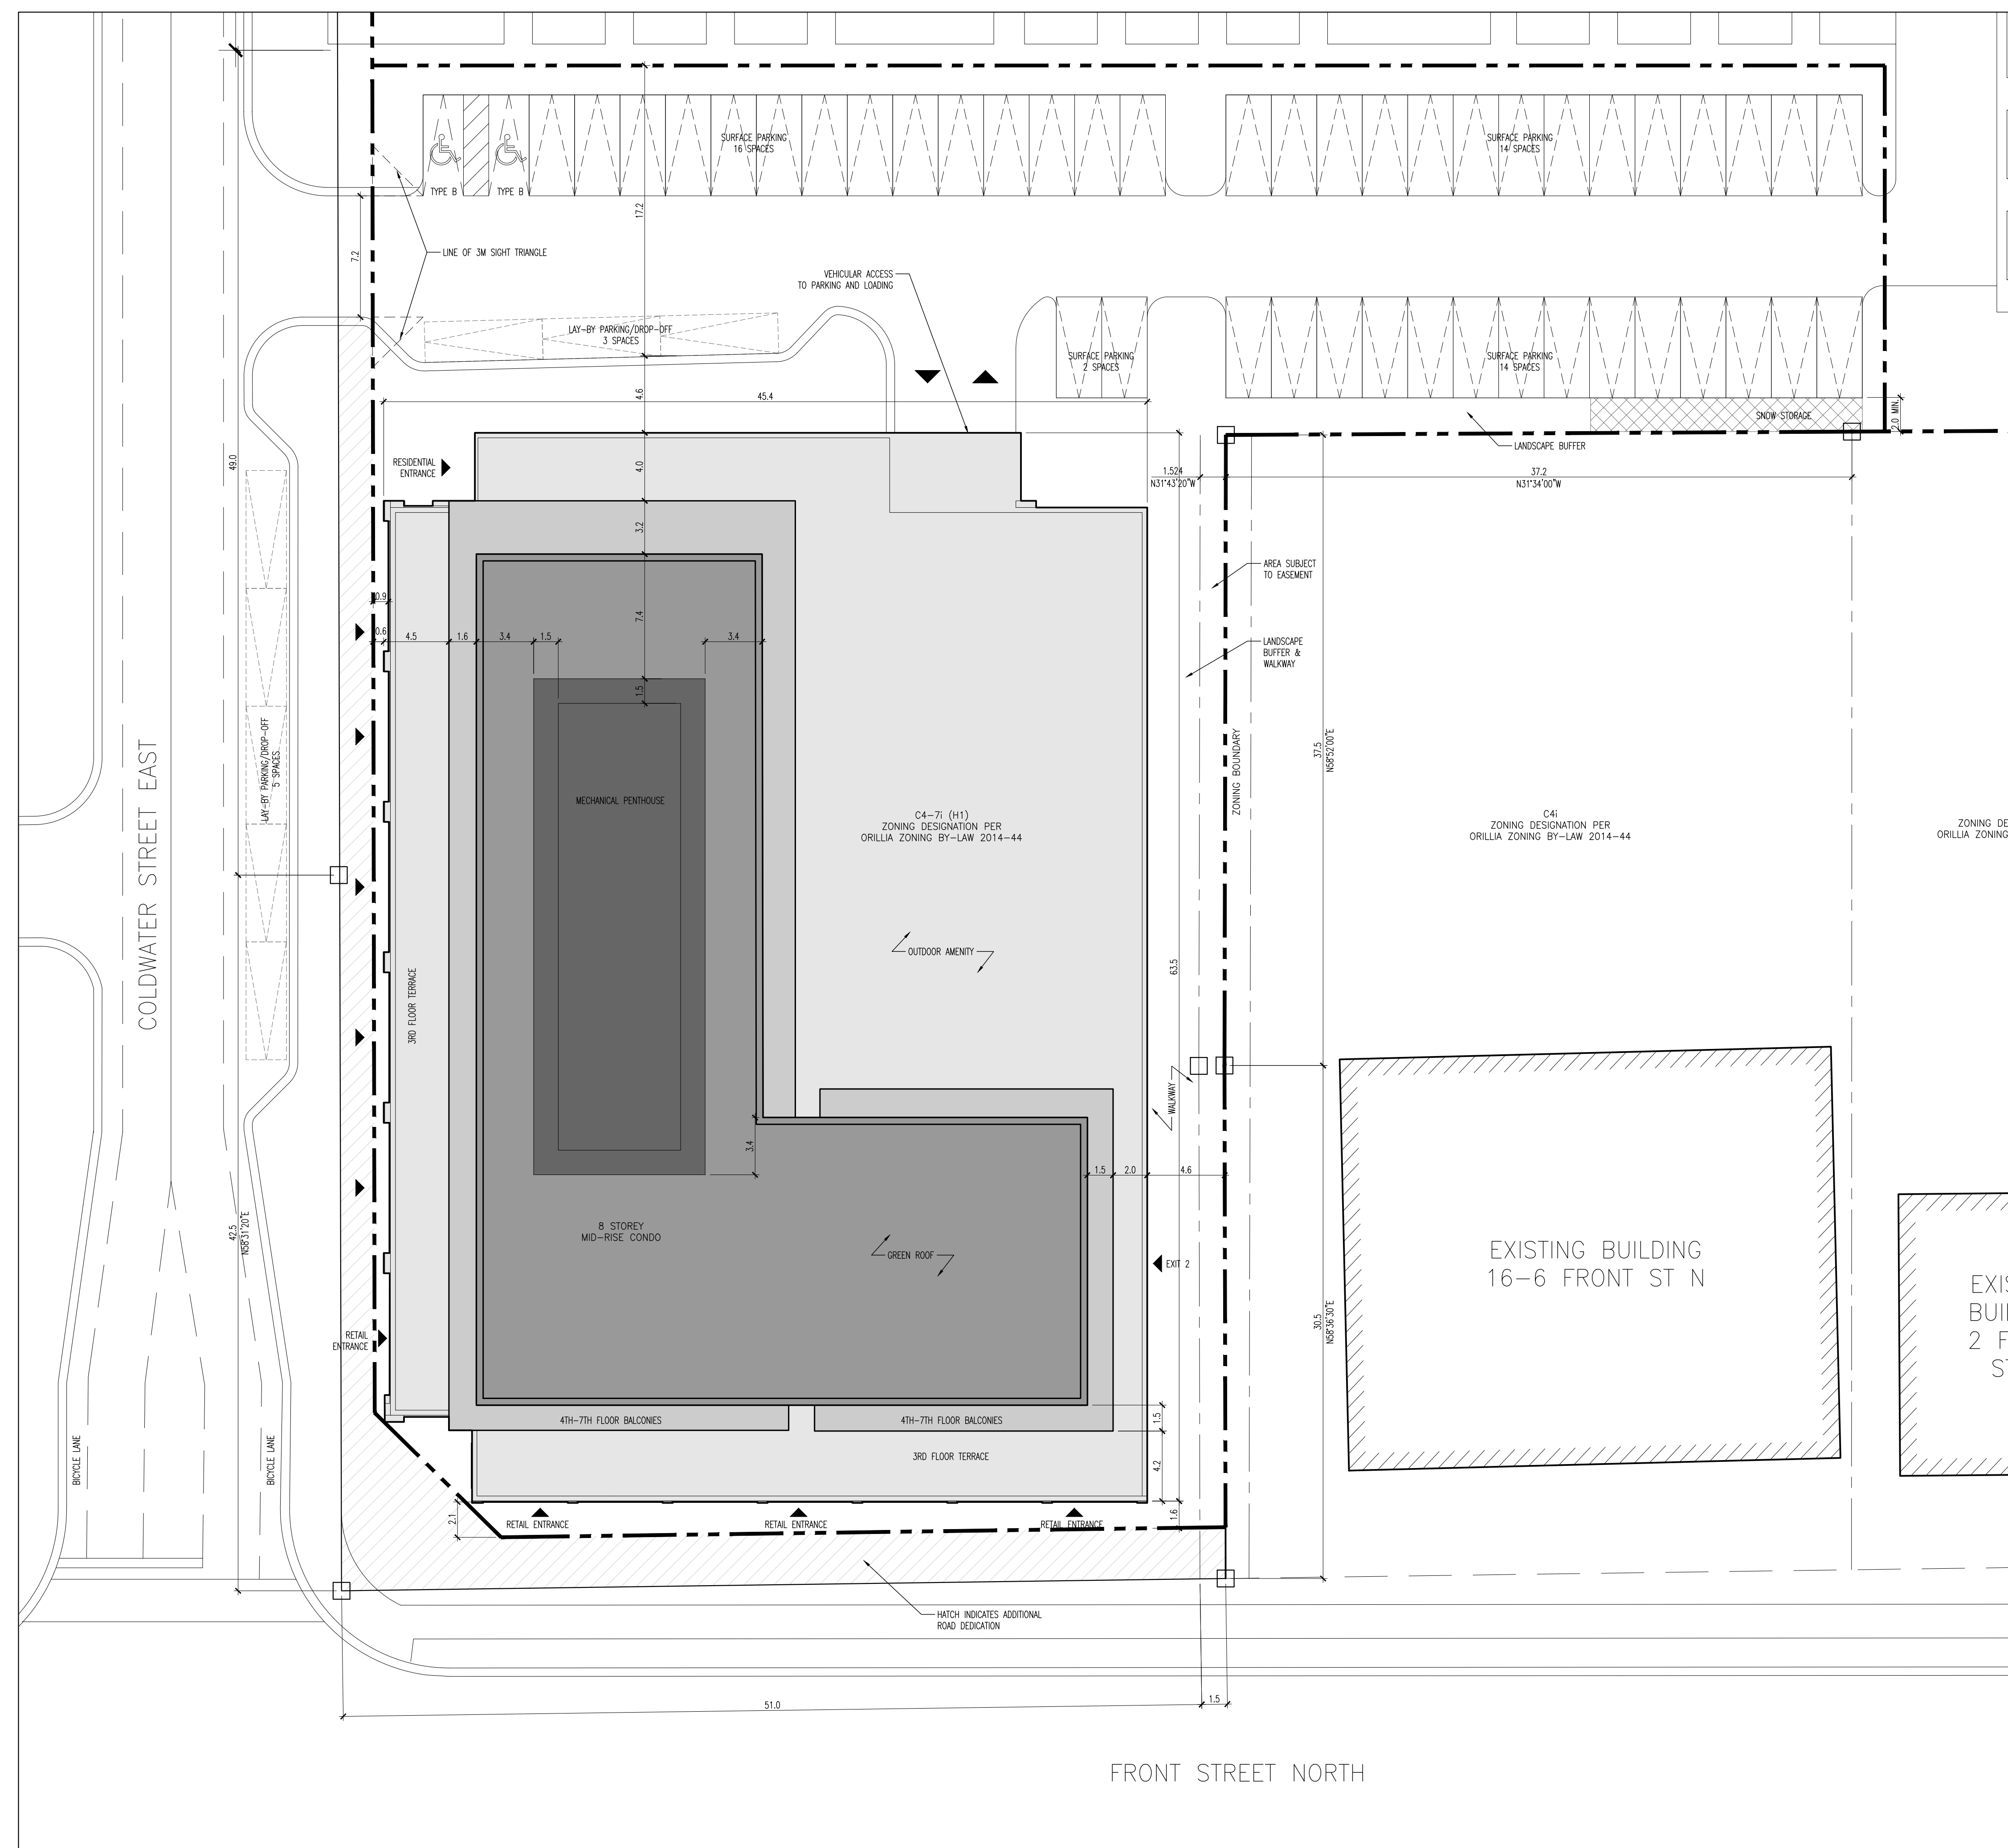

2 TYPICAL PARKING SPACE DIMENSIONS PER ZONING BY-LAW  
A0.04 1:200

1 SITE PLAN  
A0.04 1:200

|  |          |
|--|----------|
| 2. ISSUED FOR REZONING                 | 22.04.07 |
| 1. ISSUED FOR REZONING PRE-APPLICATION | 22.01.21 |
| Revision                               | Date     |

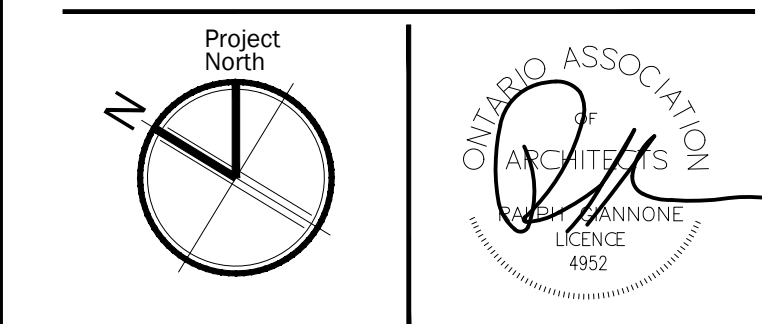

**giannone  
petricone  
associates**

Giannone Petricone Associates Inc. Architects  
96 Spadina Ave. Suite 900, Toronto, Canada M5V 2J6  
T 416.591.7788 E mail@gpasia.com

**SOUTH BLOCK CONDO**

ORILLIA, ON  
SHEET TITLE

**SITE PLAN**

|              |          |
|--------------|----------|
| SCALE:       | AS NOTED |
| DRAWN BY:    | ---      |
| CHECKED BY:  | ---      |
| DATE:        | 22.01.08 |
| PROJECT NO.: | 19141    |
| SHEET NUMBER |          |

**A0.04**

PLOT DATE: 22.04.07