



**1 SOUTH ELEVATIONS**  
 3/16" : 1'-0"  
 (PARKING AREA / INTERIOR SIDE YARD PARKING)

**LEGEND**


- |  |     |  |  |     |  |
|--|-----|--|--|-----|--|
|  | A 1 | EIFS SYSTEM - SMOOTH FINISH, COLOUR: WOLF (2127-40) BY BENJAMIN MOORE    |  | B 1 | MASONRY VENEER - "PRO-FIT" ALPINE LEDGESTONE" BY "CULTURED STONE" COLOR: "SUMMIT PEAK" - SS OR APPROVED EQUAL                      |
|  | A 2 | EIFS SYSTEM - SMOOTH FINISH, COLOUR: FEATHER (2127-60) BY BENJAMIN MOORE |  | B 2 | STEEL SIDING - "BALLERA ROSEWOOD" BY "VICWEST" COLOR: "WARM ROSEWOOD (18-3271)" - SS OR APPROVED EQUAL                             |
|  | A 3 | EIFS SYSTEM - SMOOTH FINISH, COLOUR: DISTANT (2124-70) BY BENJAMIN MOORE |  | B 3 | INSULATED METAL PANELS - "HR SERIES (HR5) ROOF PANEL" BY "VICWEST" COLOR: BLACK (2125-10) BY BENJAMIN MOORE - SS OR APPROVED EQUAL |
|  | A 4 | EIFS SYSTEM - SMOOTH FINISH, COLOUR: BLACK (2125-10) BY BENJAMIN MOORE   |  | C 1 | PREFINISHED METAL CAP FLASHING, SEMIGLOSS FINISH COLOUR: BLACK (2125-10) BY BENJAMIN MOORE   |



**2 NORTH ELEVATIONS**  
 3/16" : 1'-0" (FACING INTERIOR SIDE YARD)



**3 WEST ELEVATIONS**  
 3/16" : 1'-0"  
 (FACING COMMON AMENITY AREA / REAR YARD)

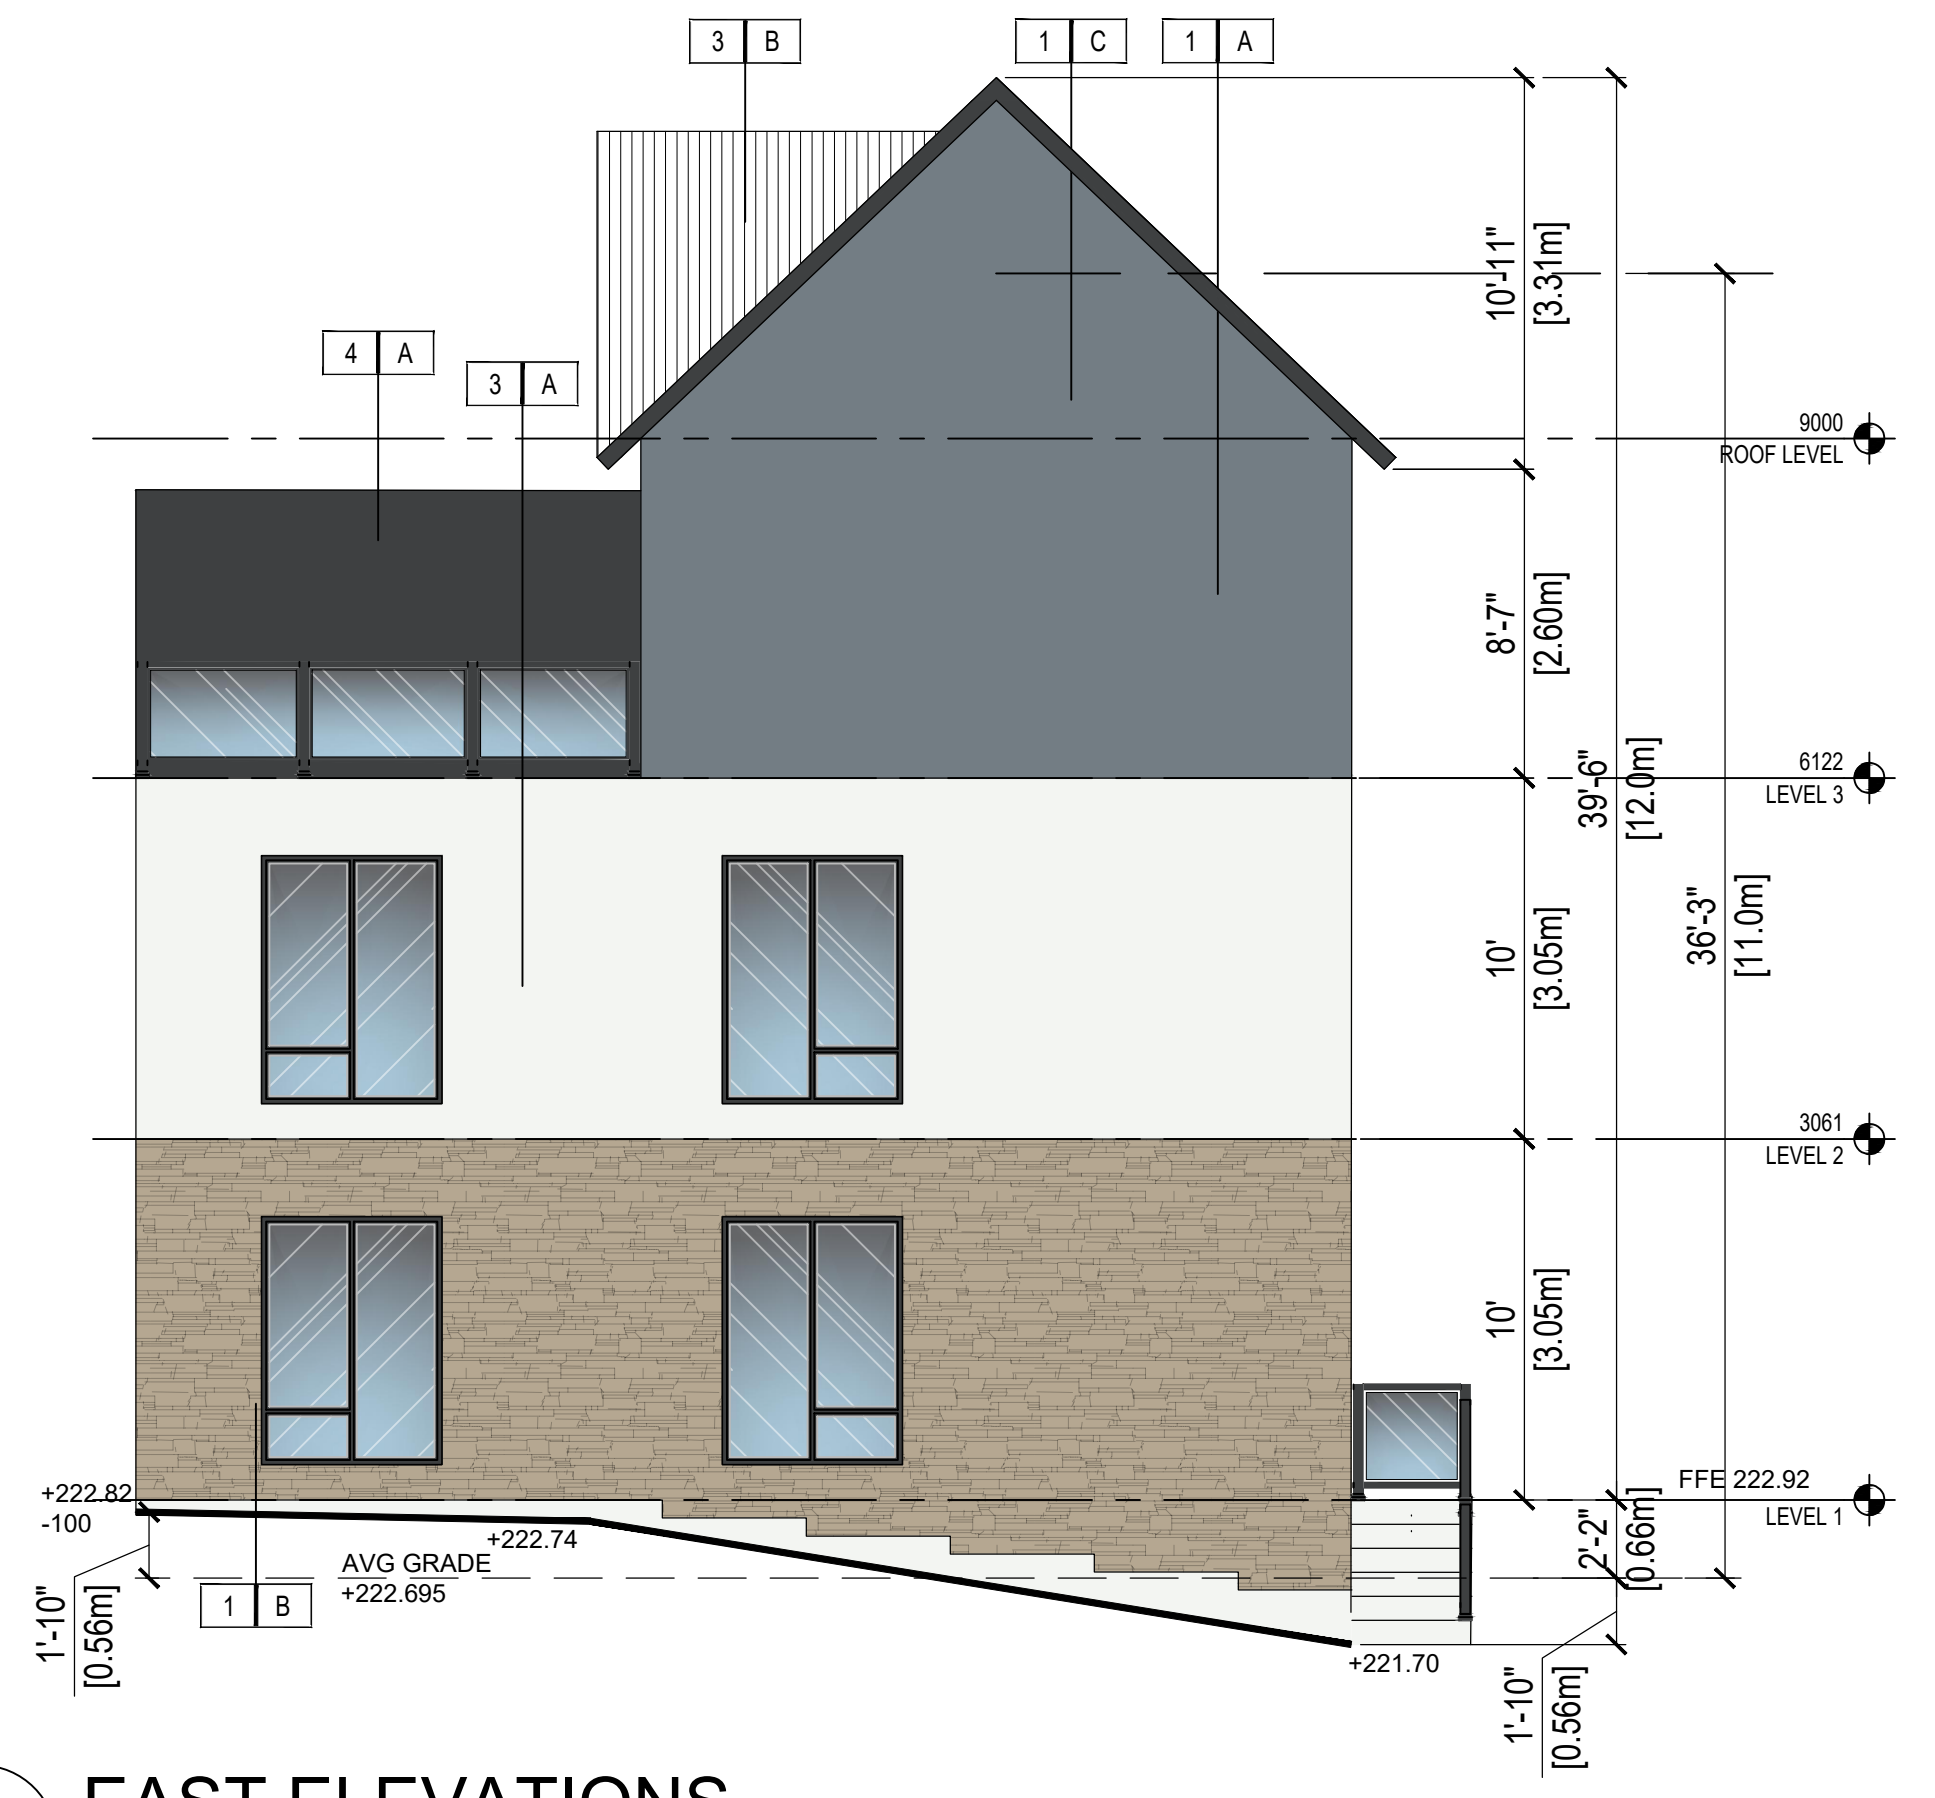

**4 EAST ELEVATIONS**  
 3/16" : 1'-0" (BLDG B-2 / FACING BOND STREET)

1	DB	PRE-CON (1/2BA)	25-12-12
ISSUE	BY	DESCRIPTION	DATE
			YY-MM-DD

GENERAL NOTES:  
 DO NOT SCALE DRAWINGS. USE ONLY DIMENSIONS MARKED "ISSUED FOR CONSTRUCTION". VERIFY CONFIGURATIONS & DIMENSIONS ON SITE BEFORE BEGINNING WORK. NOTIFY ARCHITECT IMMEDIATELY OF ANY ERRORS, OMISSIONS OR DISCREPANCIES.

DEVELOPMENT CONSULTANT:  
 #7-1464 CORNWALL ROAD  
 OAKVILLE, ONTARIO L6J 7W5  
 905-337-7289 EX.207

ARCHITECTS:  
 #8-1464 CORNWALL ROAD  
 OAKVILLE, ONTARIO L6J 7W5

PROJECT CONTACT:  
 SULLIVAN HOLDINGS  
 116 BOND STREET, ORILLIA ON L3V 1J8  
 CONTACT: MICHAEL SULLIVAN

PROFESSIONAL CERTIFICATION

PROJECT:  
**STACKED DWELLING DEVELOPMENT (PHASE 2)**  
 116 / 120 BOND STREET, CITY OF ORILLIA  
 BETWEEN HIGH STREET & GILL STREET ON BOND

DRAWING TITLE:  
**BLOCK B3 ELEVATIONS**

BY	CHECKED	ISSUED FOR
DB	FF	SEE TABLE ABOVE
PROJECT	NO.	SHEET NO.
F23-038		
SCALE	SHEET REV	
3/16" = 1'-0"	A-301D	