
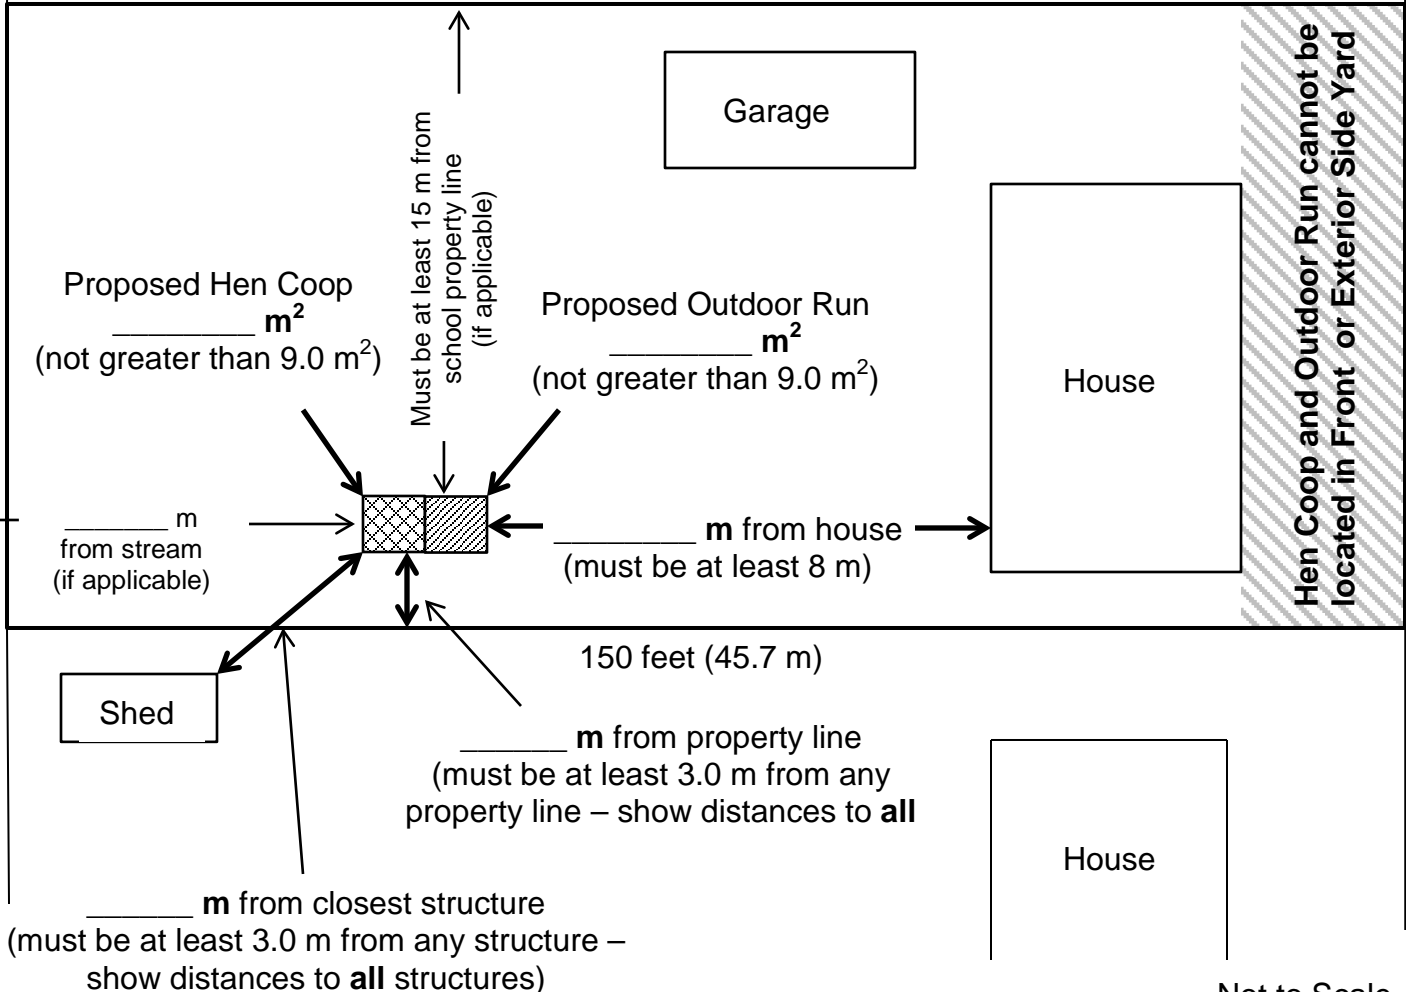
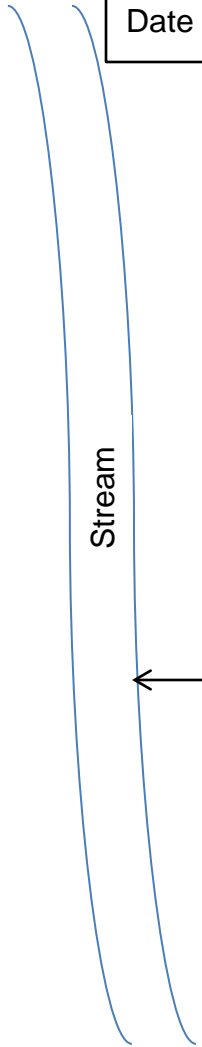


**SAMPLE SITE PLAN  
TO BE INCLUDED WITH APPLICATION FOR HEN COOP LICENCE**

Name
Address
Date

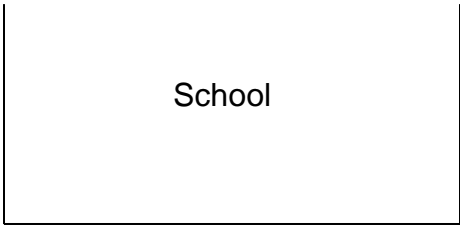

**STREET**

Not to Scale