






1 JUNE 21 - 9AM  
A1.2 1:1500



2 JUNE 21 - 11AM  
A1.2 1:1500

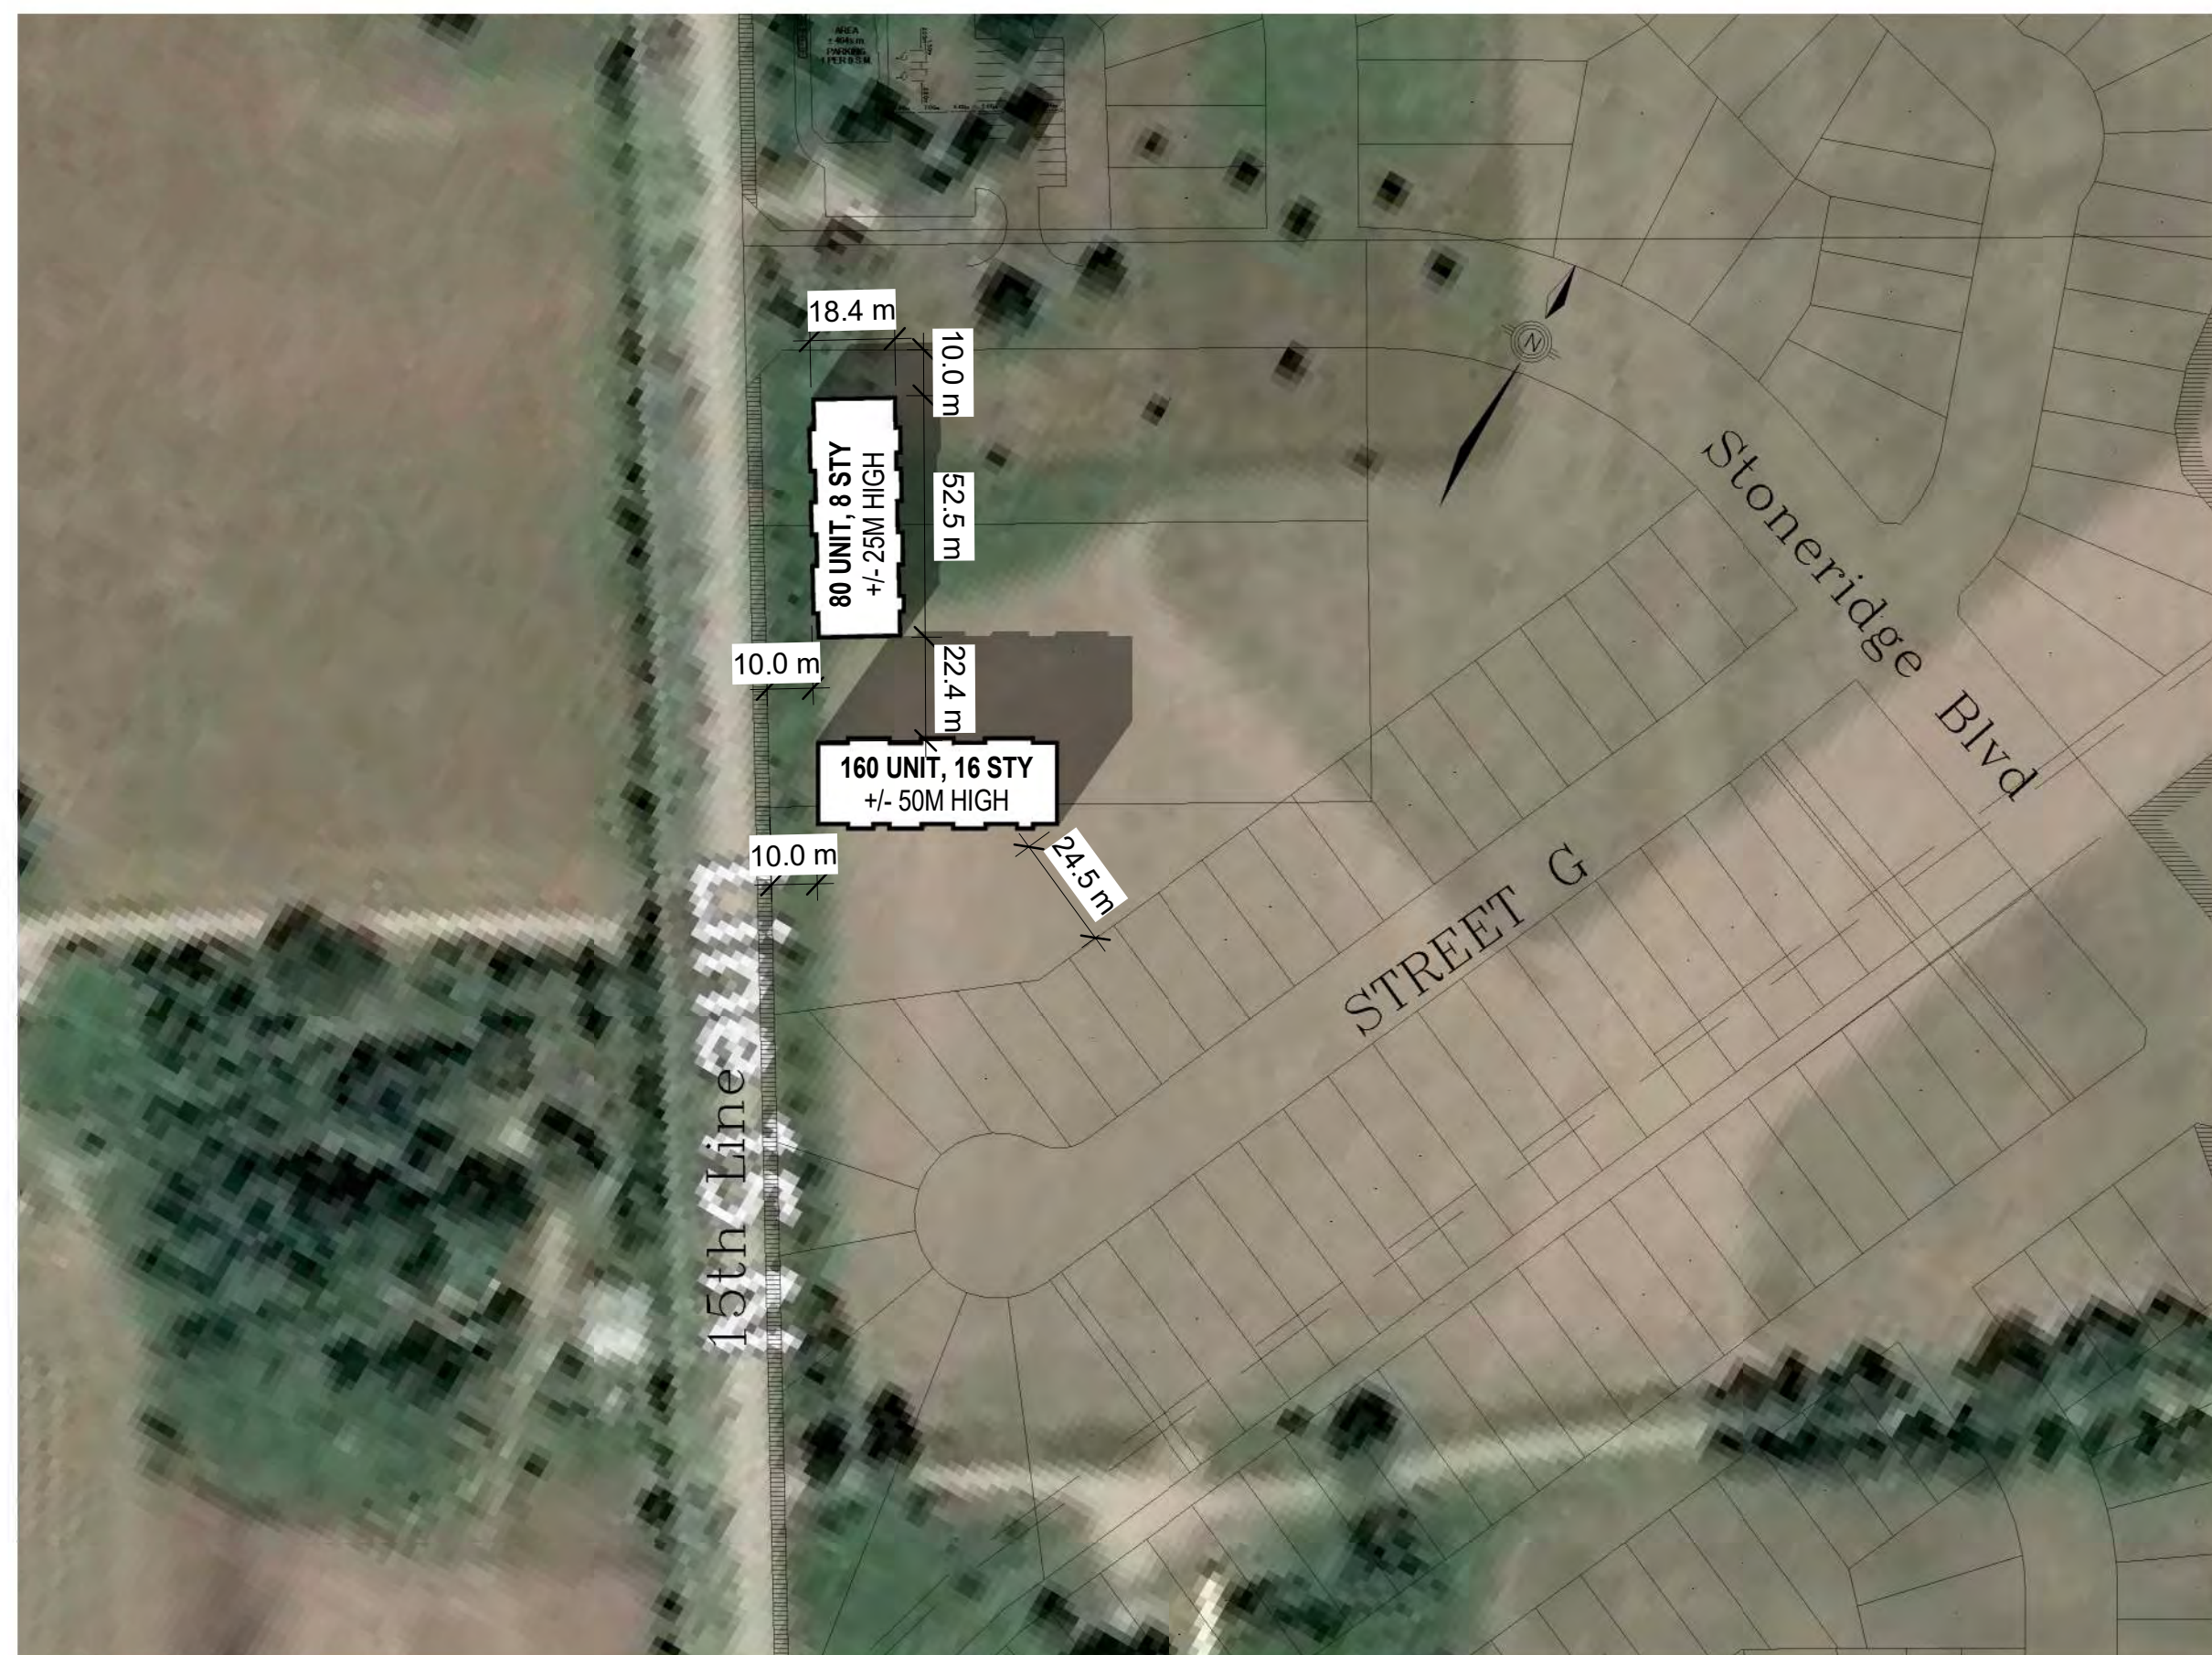

3 JUNE 21 - 3PM  
A1.2 1:1500



4 JUNE 21 - 5PM  
A1.2 1:1500

NO.	DESCRIPTION	DATE

**REVISIONS**  
ALL DIMENSIONS TO BE CHECKED AND VERIFIED ON SITE. DISCREPANCIES TO BE REPORTED TO THE ARCHITECT. LATEST APPROVED STAMPED DRAWINGS ONLY TO BE USED FOR CONSTRUCTION.



**MCLARCHITECTS**  
MCKNIGHT CHARRON LIMITED

48 ALLIANCE BLVD. UNIT 110  
BARRIE, ONTARIO L4M 9K3  
WWW.MCLARCHITECTS.CA

DATE: SEPT 30, 2021  
DRAWN BY: KB  
SCALE: 1:1500

PROJECT #  
PROJECT NAME:  
ORILLIA, ON

DRAWING TITLE:  
**SHADOW STUDIES**

PROJECT NAME:  
**TRAILSIDE SUBDIVISION**

DATE: SEPT 30, 2021  
DRAWN BY: KB  
SCALE: 1:1500


SHEET #  
**A1.2**



1 SEPT 21 - 9AM  
A1.3 1:1500



2 SEPT 21 - 11AM  
A1.3 1:1500

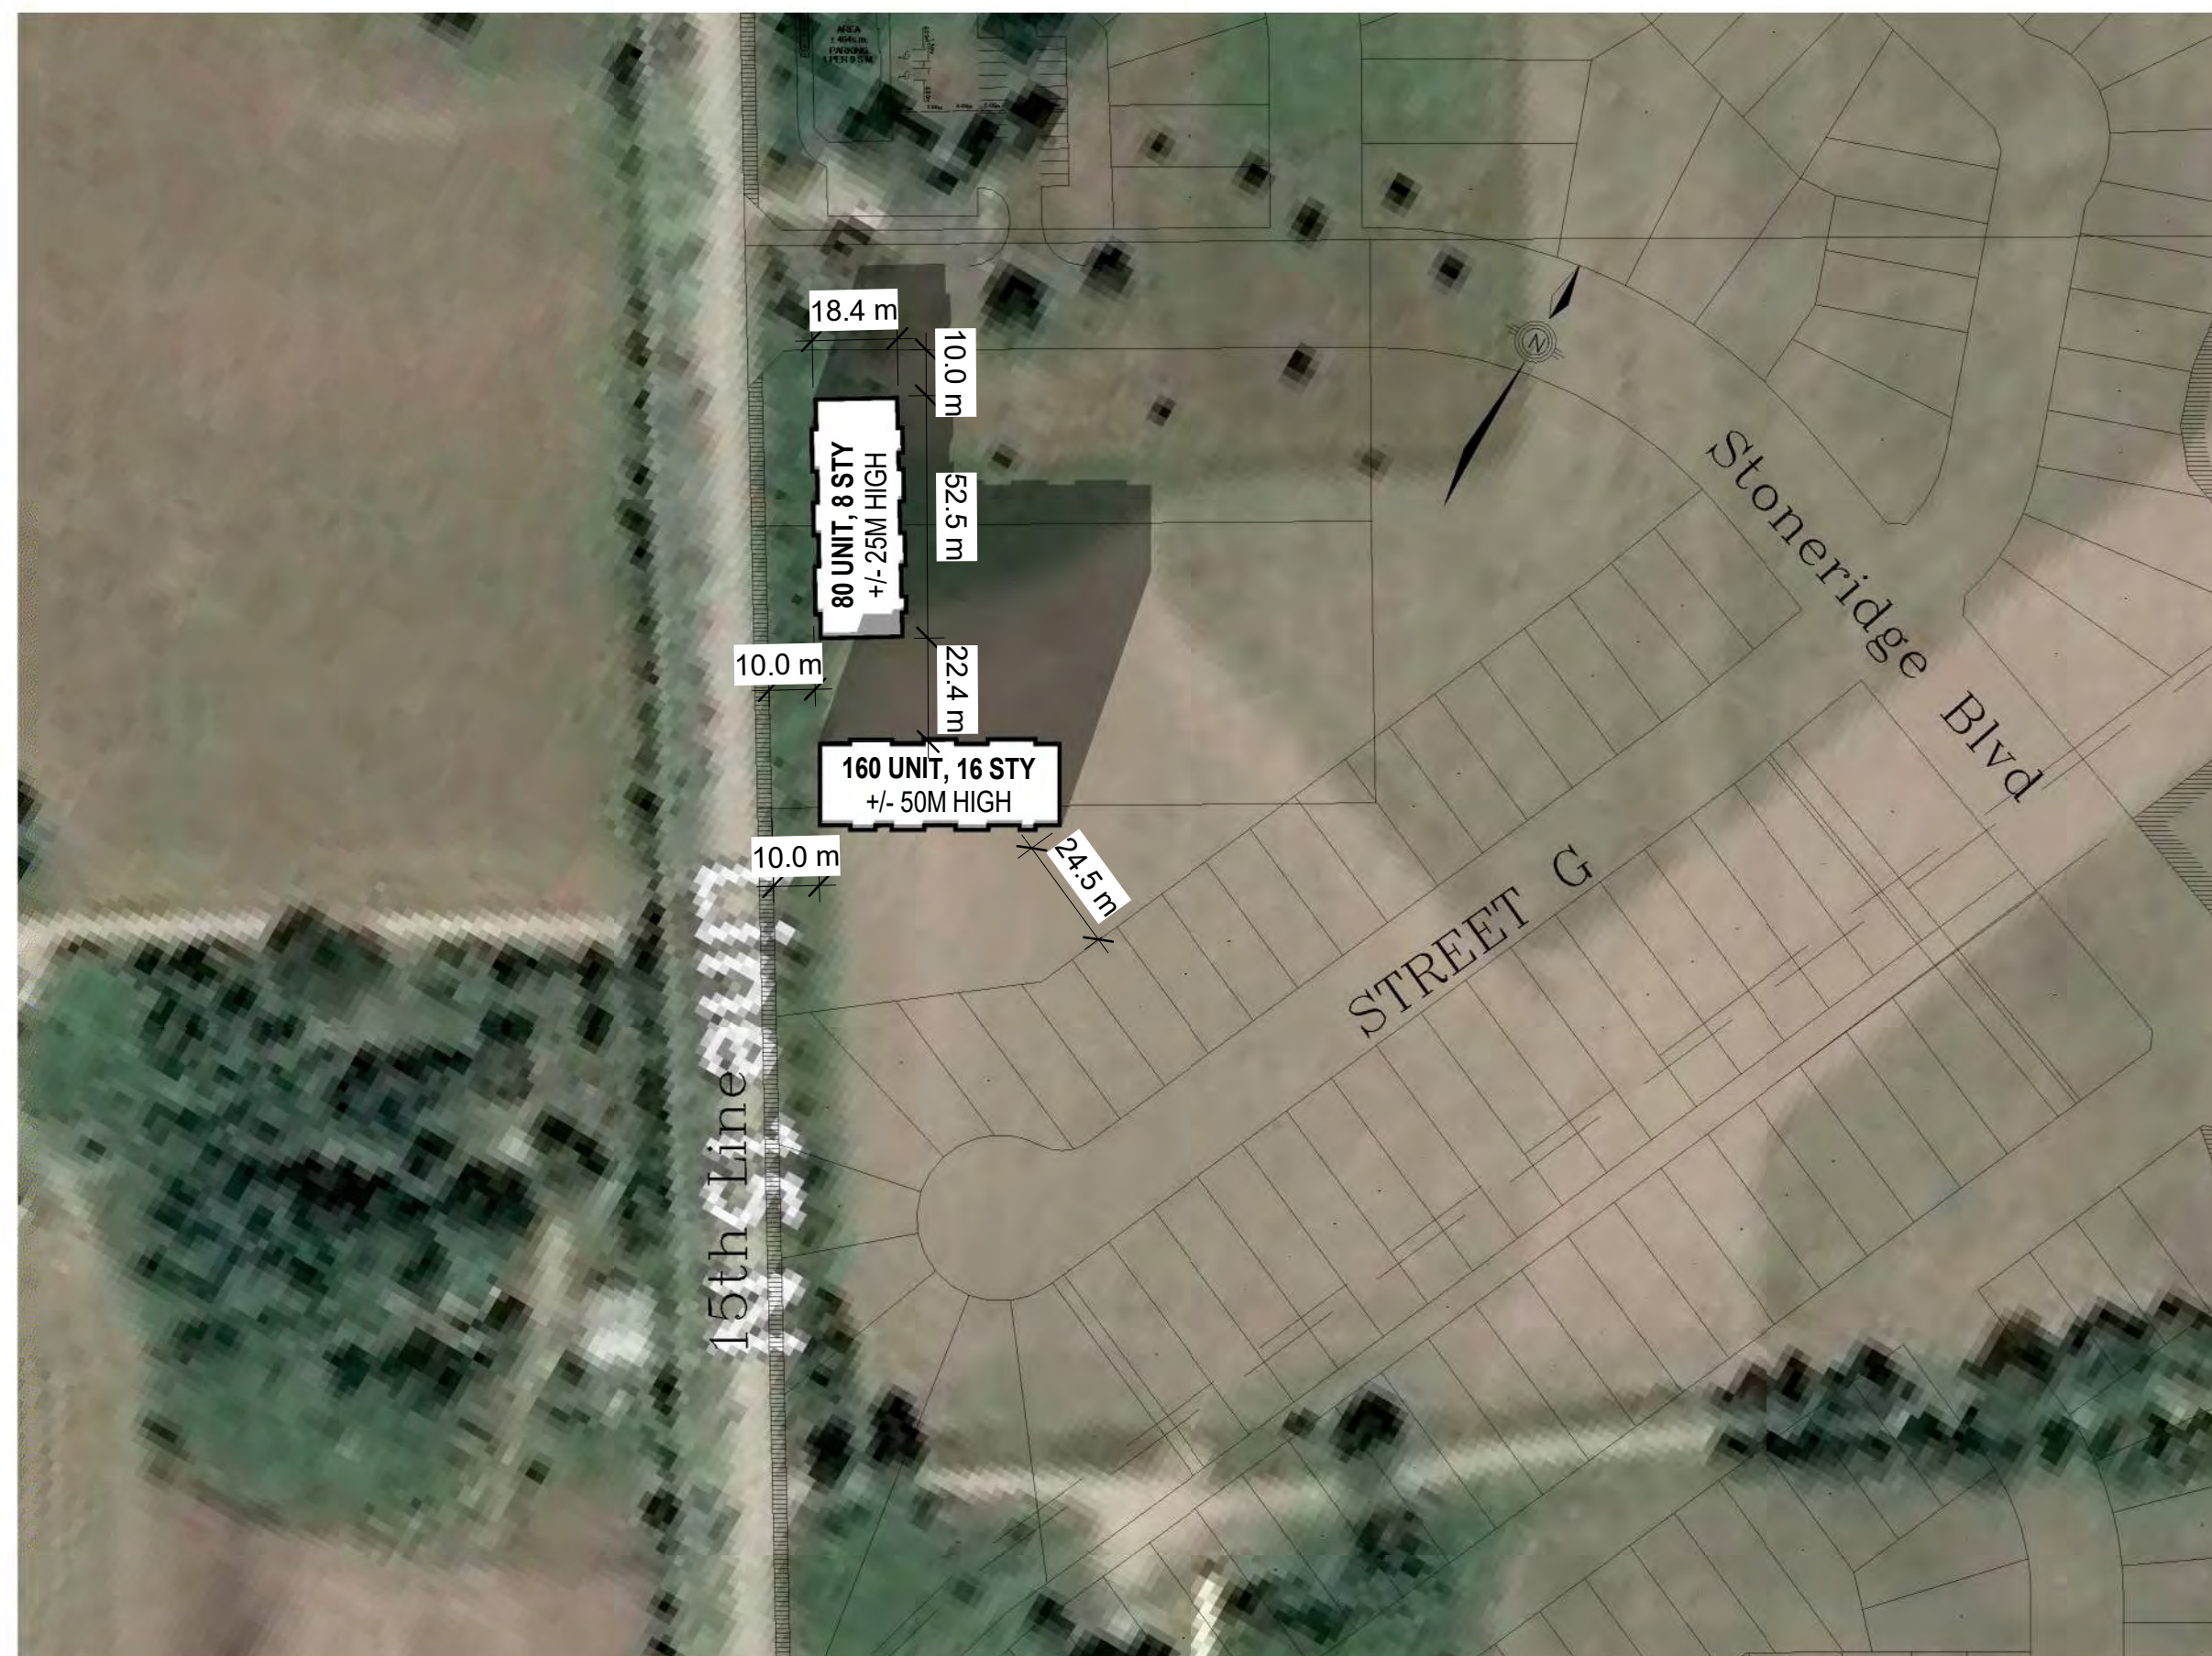

3 SEPT 21 - 3PM  
A1.3 1:1500



4 SEPT 21 - 5PM  
A1.3 1:1500

NO.	DESCRIPTION	DATE

**REVISIONS**  
ALL DIMENSIONS TO BE CHECKED AND VERIFIED ON SITE. DISCREPANCIES TO BE REPORTED TO THE ARCHITECT. LATEST APPROVED STAMPED DRAWINGS ONLY TO BE USED FOR CONSTRUCTION.



**MCLARCHITECTS**  
MCKNIGHT CHARRON LIMITED  
48 ALLIANCE BLVD. UNIT 110  
BARRIE, ONTARIO L4M 9K3  
WWW.MCLARCHITECTS.CA  
T 705 722 6739  
F 705 726 5416

DRAWING TITLE:  
**SHADOW STUDIES**

PROJECT NAME:  
**TRAILSIDE SUBDIVISION**  
ORILLIA, ON

DATE: SEPT 30, 2021	PROJECT #	SHEET #
DRAWN BY: KB		<b>A1.3</b>
SCALE: 1:1500		



1 DECEMBER 21 - 9AM  
A1.4 1:1500



2 DECEMBER 21 - 11AM  
A1.4 1:1500



3 DECEMBER 21 - 3PM  
A1.4 1:1500



4 DECEMBER 21 - 5PM  
A1.4 1:1500

NO.	REVISIONS

REVISIONS  
ALL DIMENSIONS TO BE CHECKED AND VERIFIED ON SITE. DISCREPANCIES TO BE REPORTED TO THE ARCHITECT. LATEST APPROVED STAMPED DRAWINGS ONLY TO BE USED FOR CONSTRUCTION.



**MCLARCHITECTS**  
MCKNIGHT CHARRON LIMITED

48 ALLIANCE BLVD, UNIT 110  
BARRIE, ONTARIO L4M 9K3  
WWW.MCLARCHITECTS.CA  
T 705 722 6739  
F 705 726 5416

DRAWING TITLE:  
**SHADOW STUDIES**

PROJECT NAME:  
**TRAILSIDE SUBDIVISION**

ORILLIA, ON

DATE: SEPT 30, 2021	PROJECT #	SHEET #
DRAWN BY: KB		<b>A1.4</b>
SCALE: 1:1500		